


48077-0113 (LT) PIN

LOT

LOT

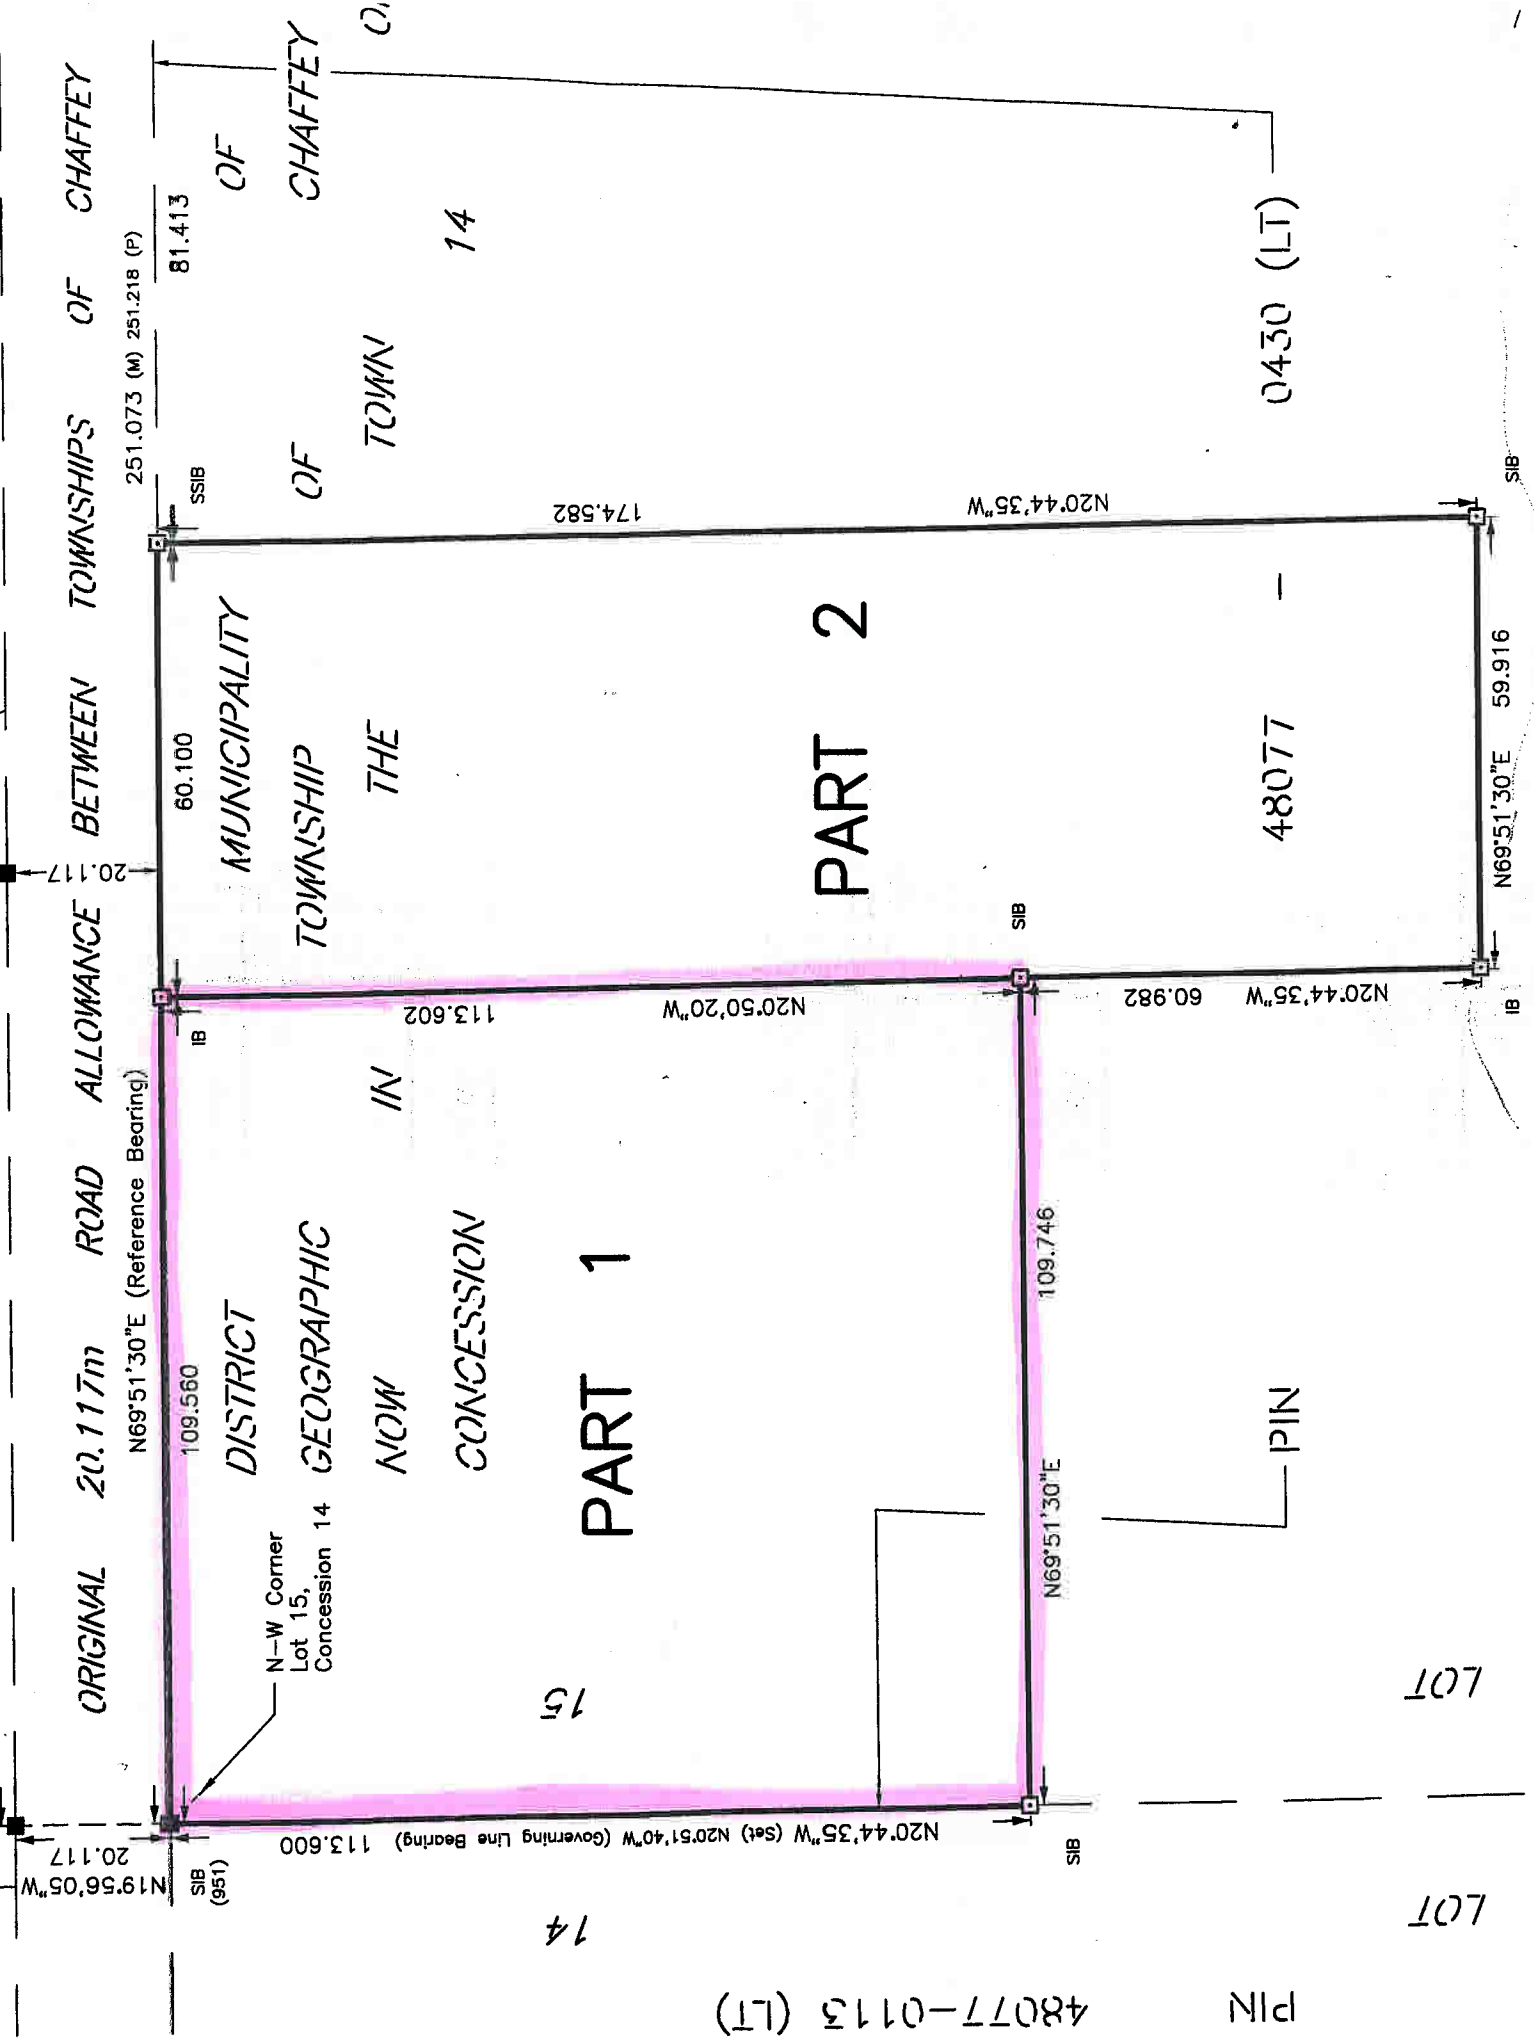

ORIGINAL 20.117m ROAD ALLOWANCE BETWEEN TOWNSHIPS OF CHAFFEY

DISTRICT NOW CONCESSION IN THE MUNICIPALITY OF CHAFFEY TOWNSHIP

PART 1 PART 2

N-W Corner Lot 15, Concession 14

N19°56'05"W (951) SIB

N20°44'35"W (Set) N20°51'40"W (Governing Line Bearing) 113.600

20.117

109.560

IB

60.100

81.413

SSIB

251.073 (M) 251.218 (P)

113.602

N20°50'20"W

174.582

N20°44'35"W

109.746

N69°51'30"E

SIB

N20°44'35"W 60.982

48077

0430 (LT)

N69°51'30"E 59.916

IB

SIB

PIN