

**PLAN 35R-22528**

RECEIVED AND DEPOSITED  
DATE: \_\_\_\_\_

DEPUTY LAND REGISTRAR FOR THE REGISTRY  
DIVISION OF MUSKOKA

SCHEDULE		P.I.N.
PART	LOT	
1	PART OF 21	9
2,3	PART OF 21 & 22	48124-0960 (R)

I REQUIRE THIS PLAN TO BE DEPOSITED  
UNDER THE REGISTRY ACT  
DATE: DECEMBER 5, 2008

JOHN E. JACKSON O.L.S.

PLAN OF SURVEY OF  
**PART OF LOTS 21 & 22, CONCESSION 8  
GEOGRAPHIC TOWNSHIP OF STEPHENSON  
TOWN OF HUNTSVILLE**  
DISTRICT MUNICIPALITY OF MUSKOKA  
JOHN E. JACKSON SURVEYING LIMITED

SCALE - 1" = 200'



**LEGEND**

BEARINGS ARE ASTROMERIC AND ARE REFERRED TO THE  
EASTERLY LIMIT OF PART 6 AS SHOWN ON PLAN  
35R-21033 HAVING A BEARING OF N11°51'51"E.

- DENOTES MONUMENT PLANTED
- DENOTES MONUMENT FOUND
- SIB DENOTES STANDARD IRON BAR
- SB DENOTES STANDARD IRON BAR
- IB DENOTES IRON BAR
- RP DENOTES ROCK POST
- EB DENOTES EMBOSSED BRASS
- CB DENOTES CEMENT BRICK
- CEJ DENOTES CEMENT JET
- MTO DENOTES MINISTRY OF TRANSPORTATION, ONTARIO

**SURVEYOR'S CERTIFICATE**

I CERTIFY THAT :

1. THIS SURVEY AND PLAN ARE CORRECT AND IN  
ACCORDANCE WITH THE REGISTRY ACT AND THE REGULATIONS MADE  
UNDER THEM.

2. THE SURVEY WAS COMPLETED ON NOVEMBER 25, 2008.

DECEMBER 3, 2008  
HUNTSVILLE, ONTARIO


JOHN E. JACKSON  
ONTARIO LAND SURVEYOR

**JOHN E. JACKSON SURVEYING LIMITED**  
9 MAIN STREET WEST, SUITE 101  
HUNTSVILLE, ONTARIO  
PIN 2C5

Phone: (705) 789-8283 Fax: (705) 789-8242

Drawn by: R.M. File: B124REF Plan: 2-STE-8-17

**NOTE :**  
DISTANCES SHOWN ON THIS  
PLAN ARE IN FEET AND CAN  
BE CONVERTED TO METRES  
BY MULTIPLYING BY 0.3048.

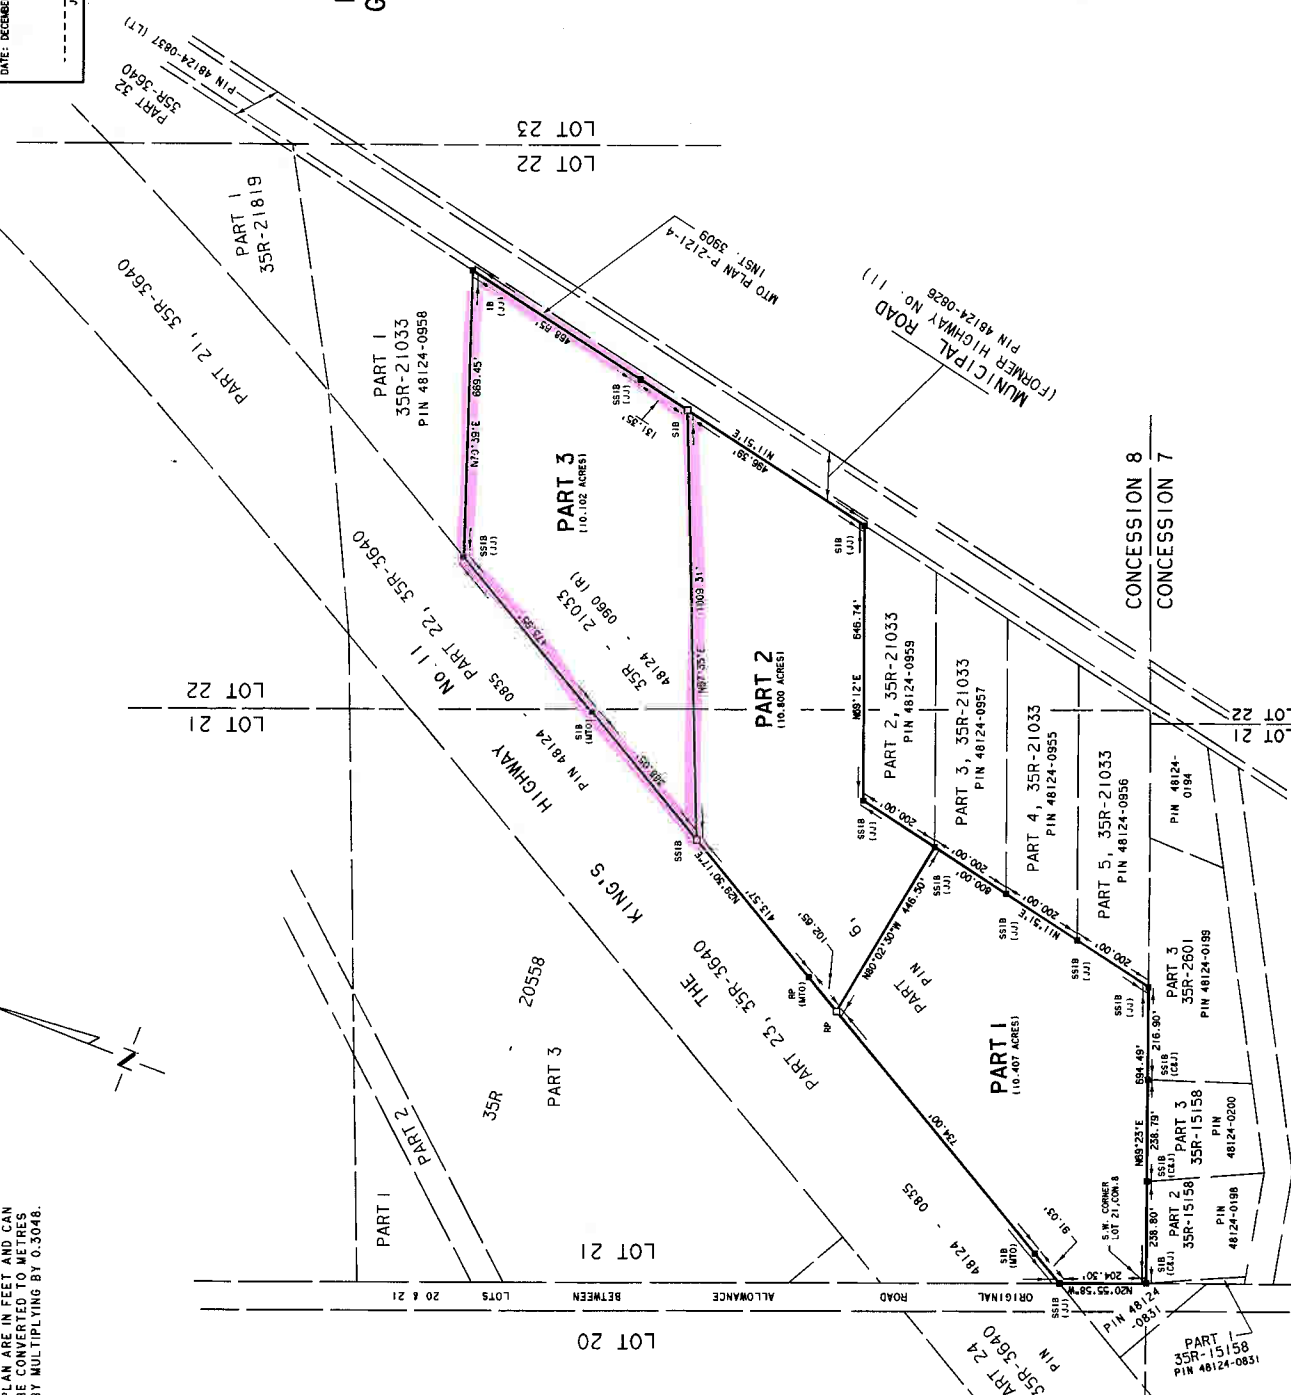

LOT 20  
LOT 21  
LOT 22

CONCESSION 8  
CONCESSION 7

PART 1  
PART 2  
PART 3  
PART 4  
PART 5

35R-21033  
35R-21033  
35R-21033  
35R-21033  
35R-21033

48124-0958  
48124-0958  
48124-0957  
48124-0955  
48124-0956

48124-0960 (R)